


UPLIFT TECTUM E/III ROOF DECK @ 84"

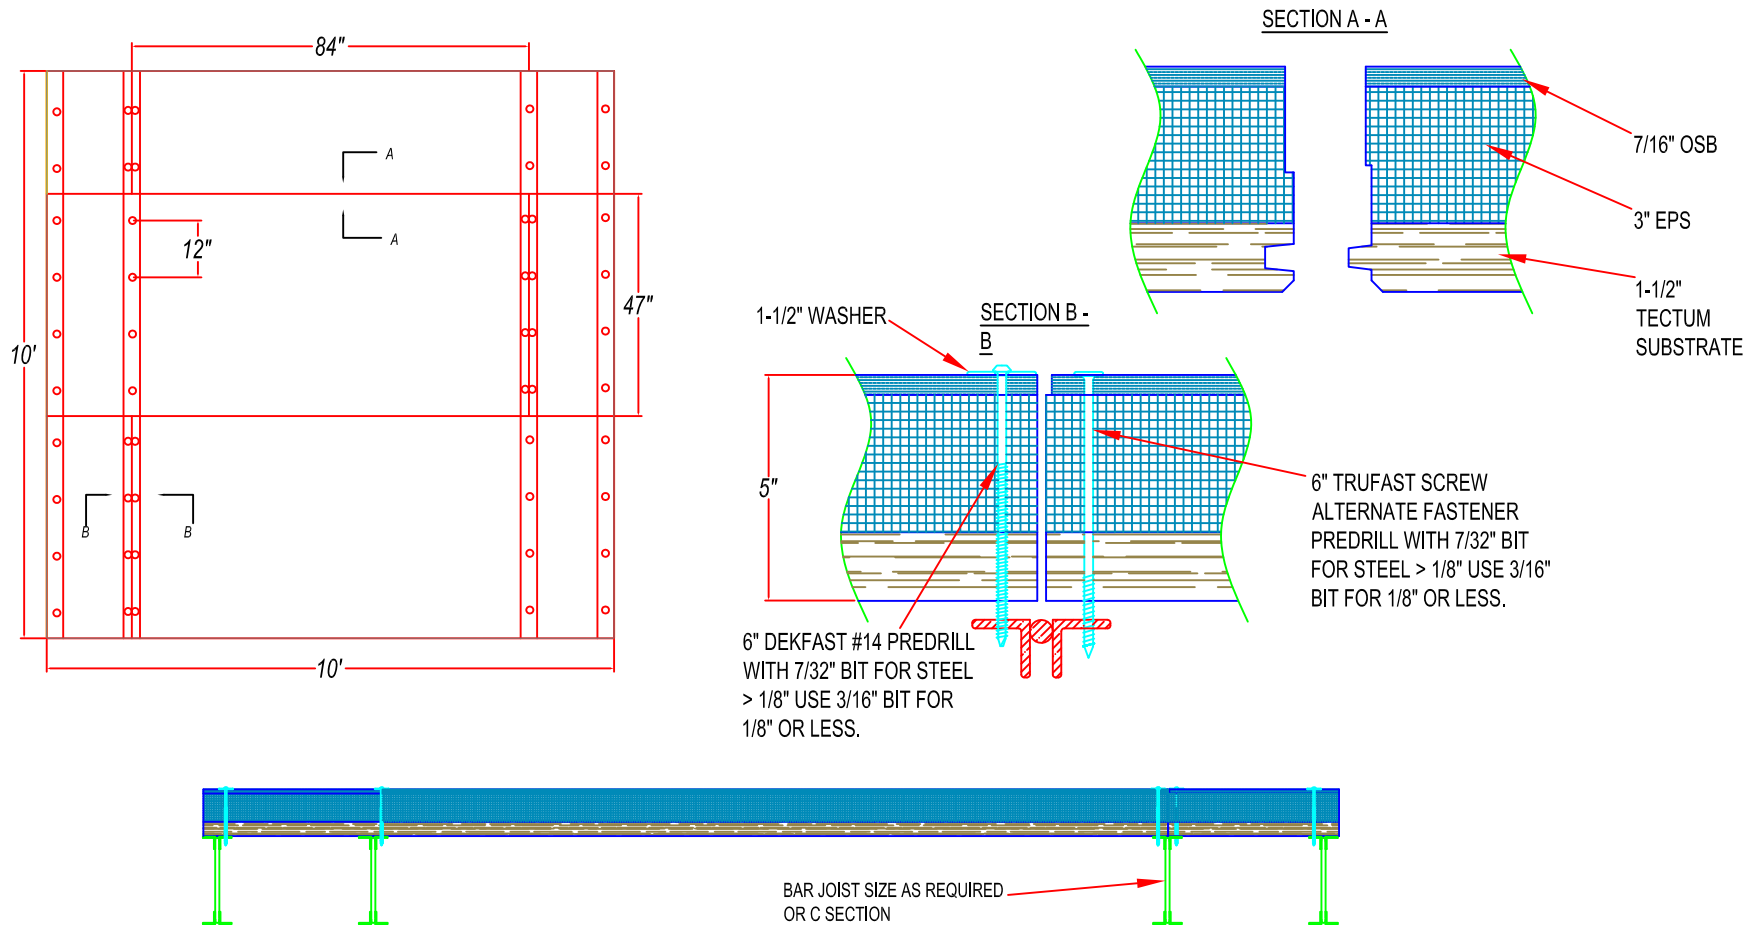

TECTUM E AND III ROOF PLANKS ARE CLASSIFIED IN UL WIND UPLIFT DESIGNS WITH CONSTRUCTION NO. 474 AND 475. THESE CONSTRUCTIONS INCLUDE BERRIDGE CEDE-LOK METAL ROOF PANELS FOR NO. 474 AND BERRIDGE HIGH SEAM METAL ROOF DECK PANEL. THE CONTINUOUS PANEL CLIP ON NO. 474 USED #10X1" FASTENERS ONTO THE OSB AT 10" O.C. AND FOR NO. 475 THE PANEL CLIPS WERE SPACED 12" O.C. WITH ONE #10X1" FASTENER PER CLIP. THE DRAWING ABOVE SHOWS THE DECK ATTACHMENT.

UPLIFT E/III ROOF DECK @ 84"

DETAIL NUMBER:

2033

SCALE : NTS

Revised: 03/28/2016

TECTUM_{INC.}
The Noise Control Solution

Tectum Inc. · PO Box 3002 · Newark, OH 43058 · www.tectum.com · 1-888-977-9691