


REPLACING TECTUM ROOF PANELS

*FOLD PANEL INTO PLACE WITH THE
TONGUE AND GROOVE INTERLOCKED.*

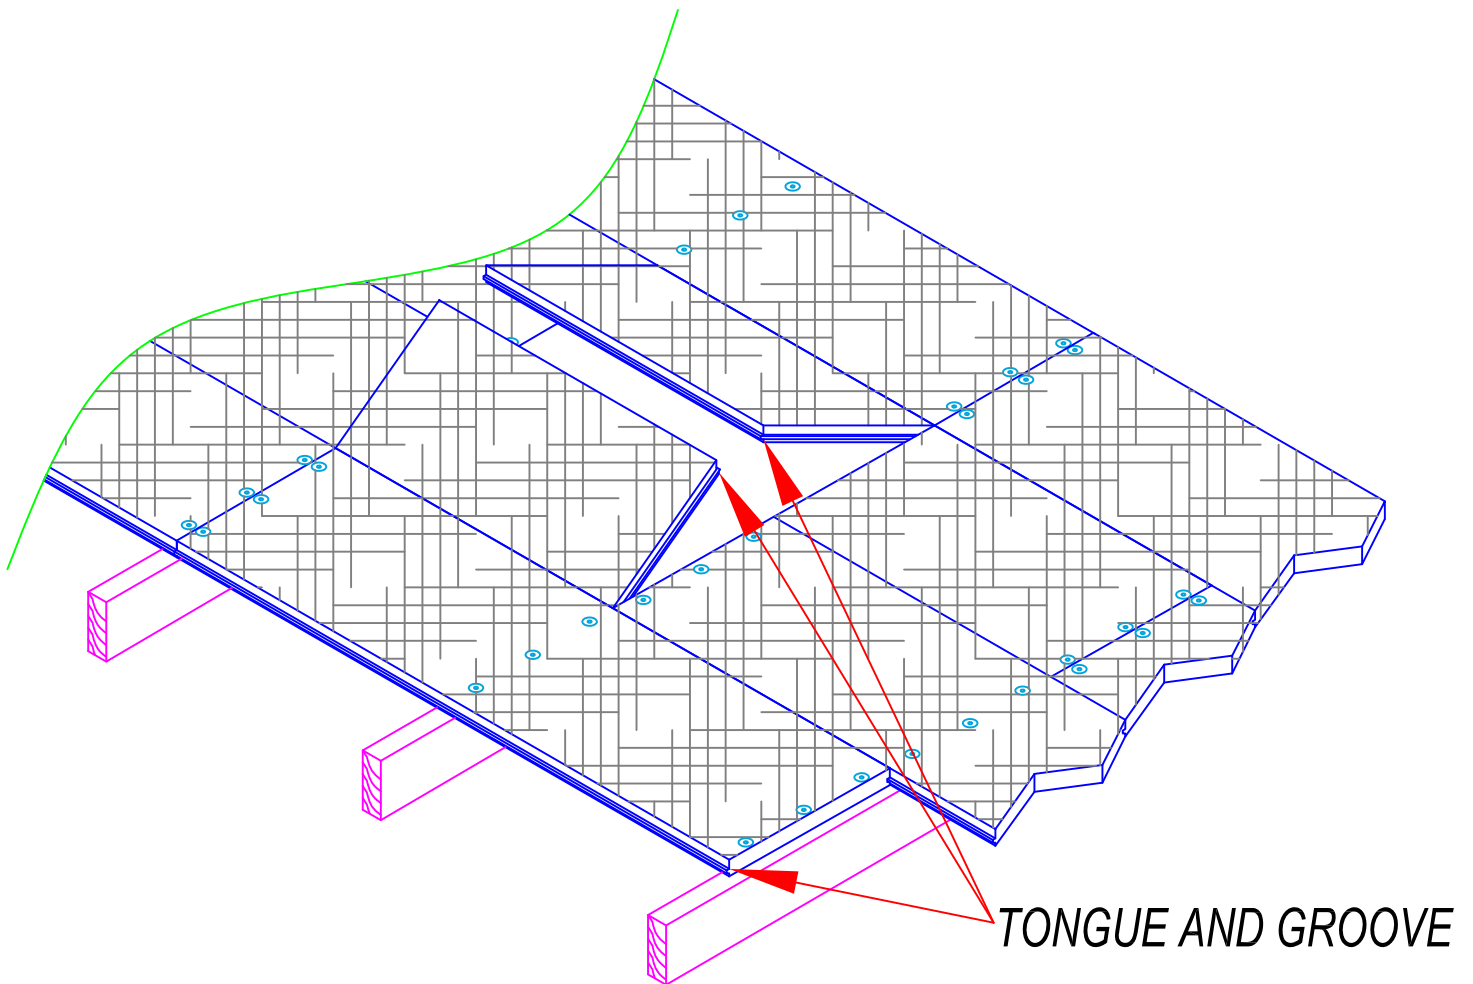

REPLACING TECTUM ROOF PLANK

DETAIL
NUMBER:

2035

SCALE : NTS

Revised: 03/28/2016

TECTUM_{INC.}
The Noise Control Solution

Tectum Inc. · PO Box 3002 · Newark, OH 43058 · www.tectum.com · 1-888-977-9691