



TECTUM I OVERHANG DETAIL

JOIST RIGHT ANGLE TO WALL

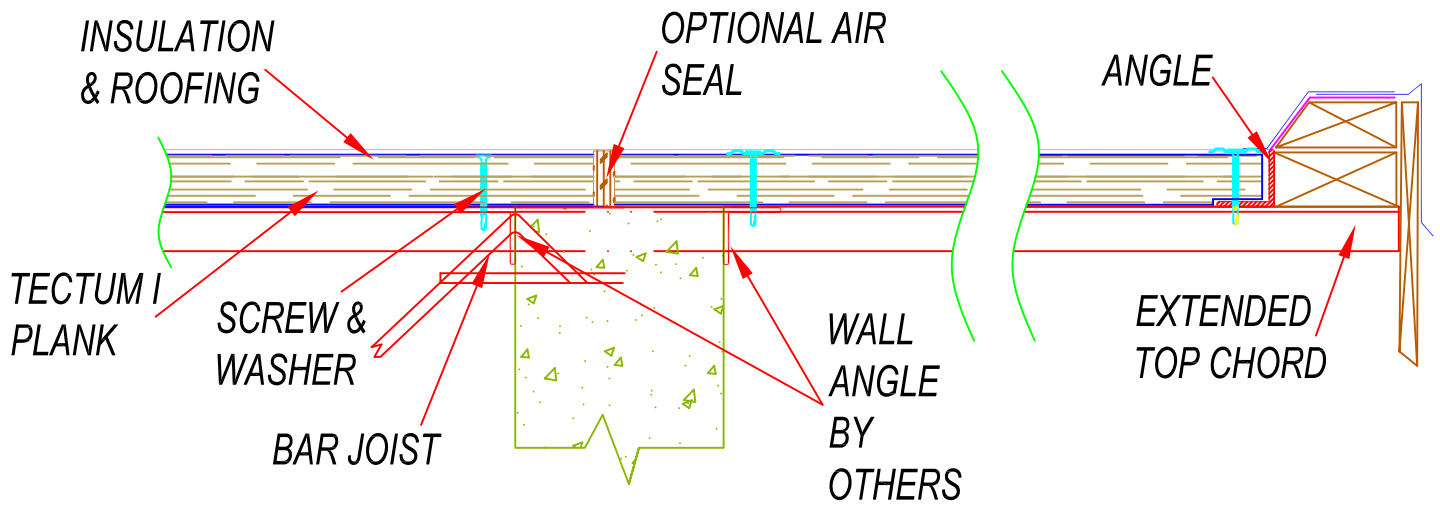

NOTE: PANEL CAN BE SCREWED TO MASONRY WALL INSTEAD OF ANGLE.
IT IS NOT PRACTICAL TO SCREW THROUGH A PLATE INTO MASONRY.
SEAL REQUIRED FOR SWIMMING POOLS, ICE RINKS, ETC.

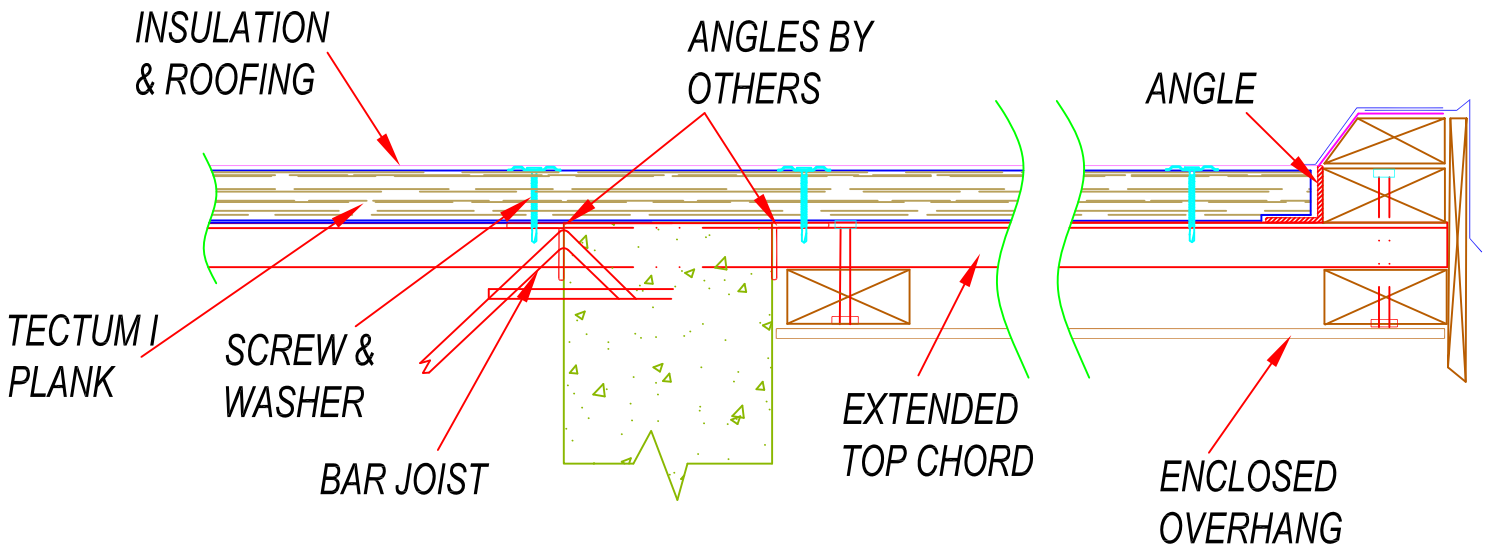

NOTE: PANEL CAN BE SCREWED TO MASONRY WALL INSTEAD OF ANGLE.
IT IS NOT PRACTICAL TO SCREW THROUGH A PLATE INTO MASONRY.

TECTUM I OVERHANG DETAIL

DETAIL NUMBER:

2010

SCALE : NTS

Revised: 03/24/2016

TECTUM_{INC.}
The Noise Control Solution