


TECTUM PLANK ATTACHED DIRECTLY TO STEEL

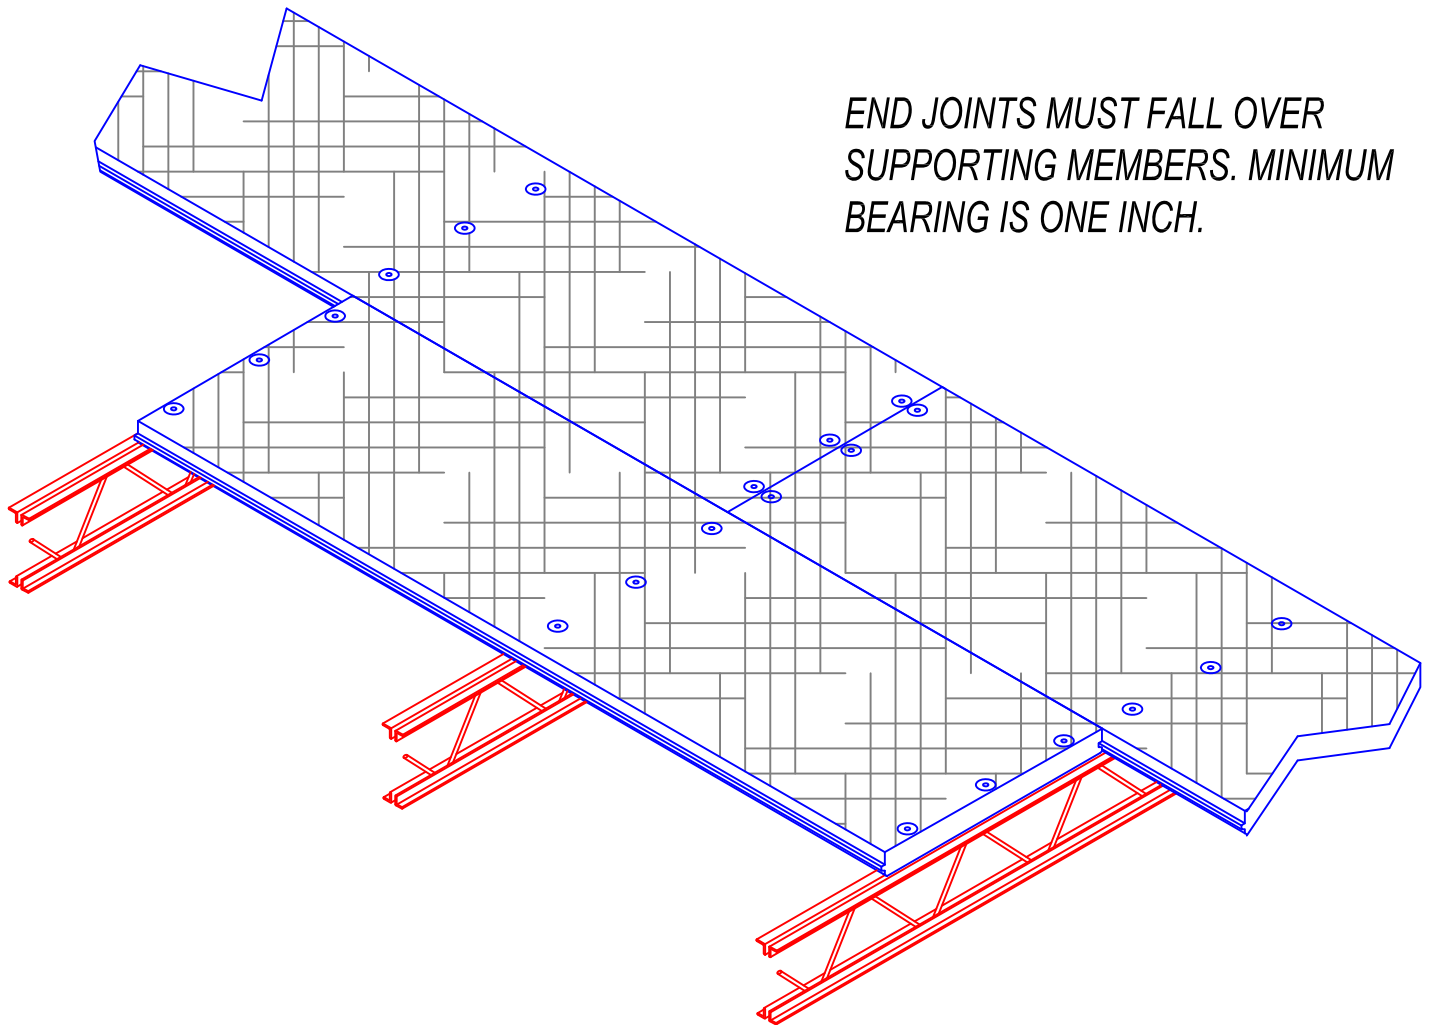

END JOINTS MUST FALL OVER SUPPORTING MEMBERS. MINIMUM BEARING IS ONE INCH.

DETAIL OF TECTUM PLANK OVER BAR JOIST, SPACING NOT TO EXCEED ALLOWABLE SPAN OF DECK. SCREW SPACING IS SHOWN IN TECHNICAL BULLETIN T-69. SCREWS PER PANEL WIDTH WILL VARY DEPENDING ON UPLIFT AND DIAPHRAGM REQUIREMENTS.

PLANK OVER STEEL DETAIL

DETAIL NUMBER:

2016

SCALE : NTS

Revised: 03/28/2016

TECTUM_{INC.}
The Noise Control Solution

Tectum Inc. · PO Box 3002 · Newark, OH 43058 · www.tectum.com · 1-888-977-9691