


TRUFAST SCREWS @ 12" O.C. AND GLUE
PANELS TO BENT PLATE CUT TO FIT

TECTUM III / E
ROOF PANEL

FILLED WITH COMPATIBLE
EXPANDING FOAM

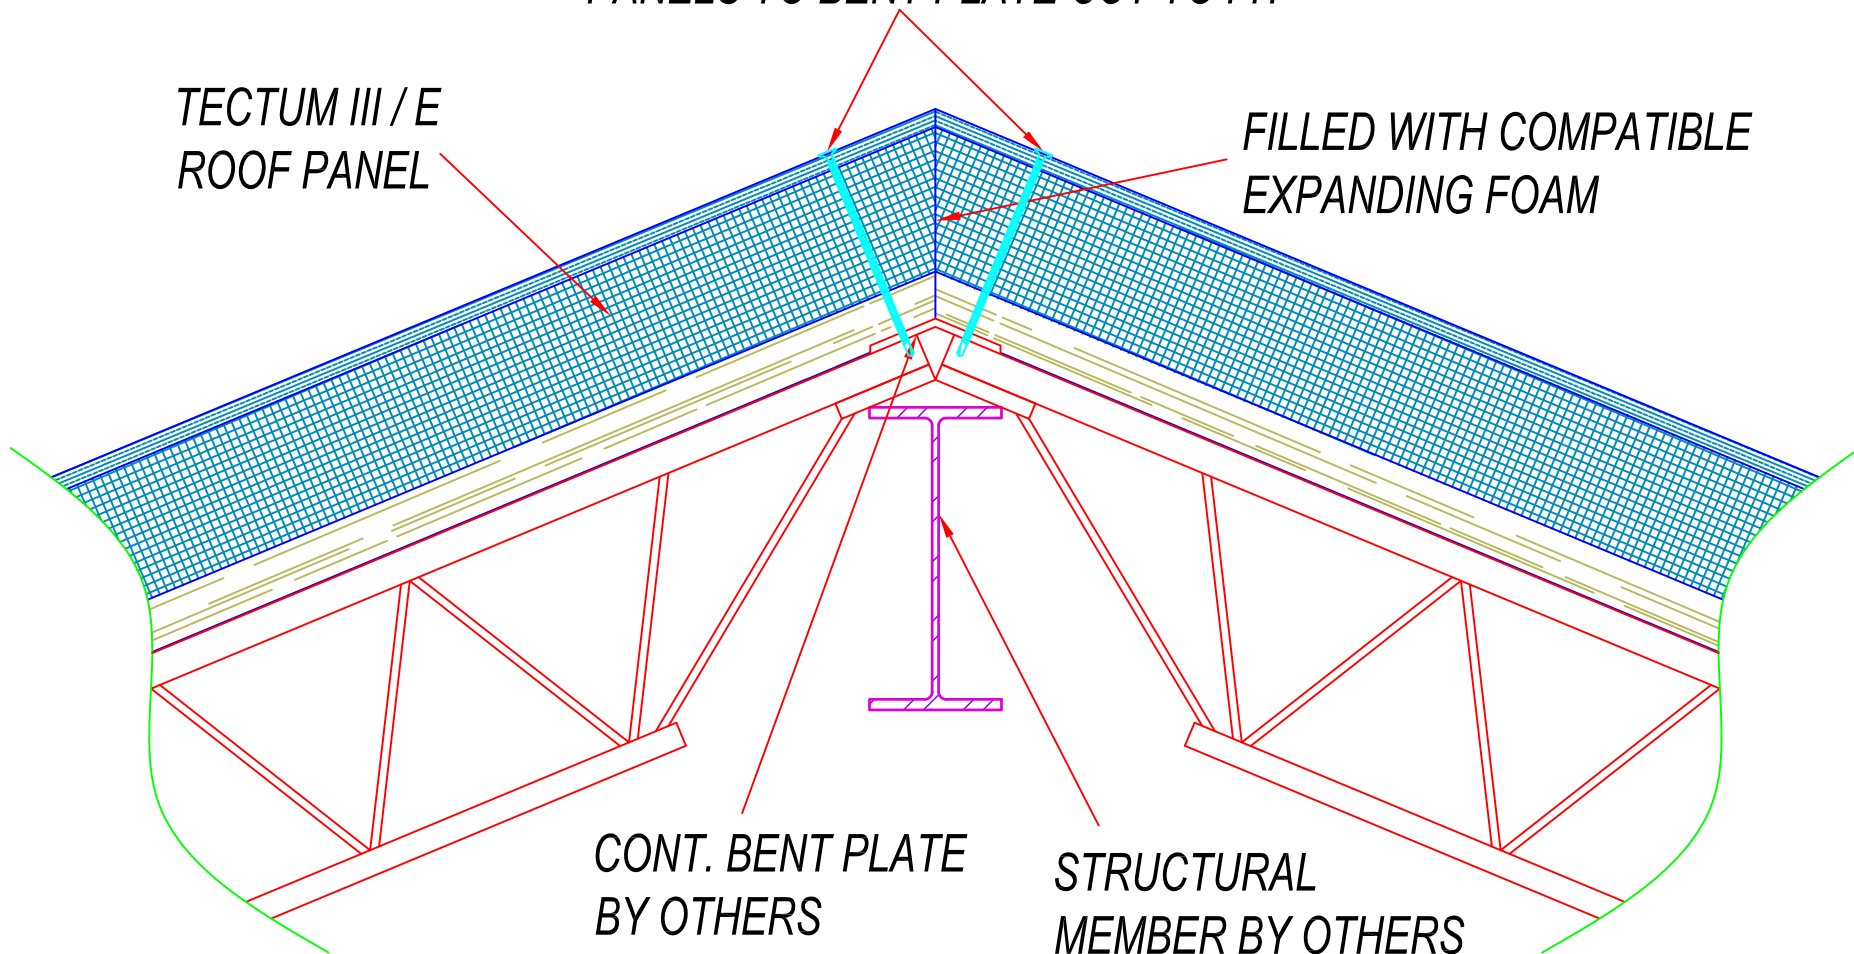

CONT. BENT PLATE
BY OTHERS

STRUCTURAL
MEMBER BY OTHERS

RIDGE ON STEEL JOIST

DETAIL NUMBER:

2043

SCALE : NTS

Revised: 03/28/2016

TECTUM^{INC}

The Noise Control Solution